




NOVÉ CENTRUM
KARLOVY VARY

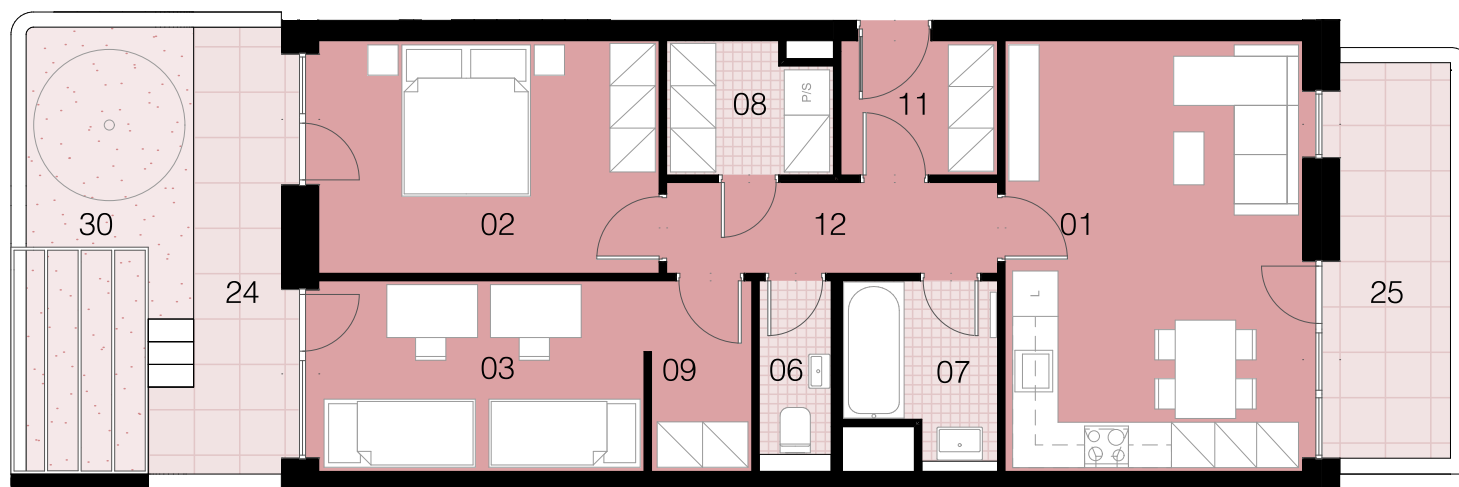

M 1:100

0 1 2 3 4 5

3+kk 1.NP

E2.1_1.03

3+kk

1.NP

01	Obývací pokoj	23,0m ²
02	Ložnice	14,1m ²
03	Pokoj	11,2m ²
06	WC	2,4m ²
07	Koupelna	4,4m ²
08	Komora	3,7m ²
09	Šatna	3,4m ²
11	Předsíň	3,8m ²
12	Chodba	5,2m ²

Obytná plocha bytu (ČPPN) 71,4m²

Plocha svislých konstrukcí 4,2m²

Podlahová plocha bytu (ČPPB) 75,6m²

24 Přízemní terasa 7,8m²

25 Přízemní terasa 8,6m²

30 Předzahrádka na terénu 13,1m²

Plocha bytu celkem 105,1m²



Upozornění: Schéma půdorysu představuje dispoziční řešení bytu. Zobrazené vybavení nábytkem, vestavěné skříně, kuchyňská linka včetně spotřebičů a pračky nejsou součástí dodávky. Toto vybavení je zobrazeno *Prodejní plocha bytu je vypočtena dle nařízení vlády č. 366/2013 Sb. Veškeré informace jakkoliv publikované v tomto dokumentu jsou nezávazné marketingové informace obecné povahy, které nelze vykládat jako nabídku na uzavření smlouvy ani se jich nelze dovolávat. .Note: The shown ground plan presents apartment layout. The set up of furniture, kitchen, build-in wardrobe featured in the apartment layout is not subject of *Apartment area total is calculated according to Government Decree no. 66/2013 Coll. Any information published on this site is non-binding marketing information of a general nature which can not be construed as an offer to conclude a contract or can not be invoked.

